



# LOWER LEVEL SCOPE PLAN SUNNY HILL CAMPUS

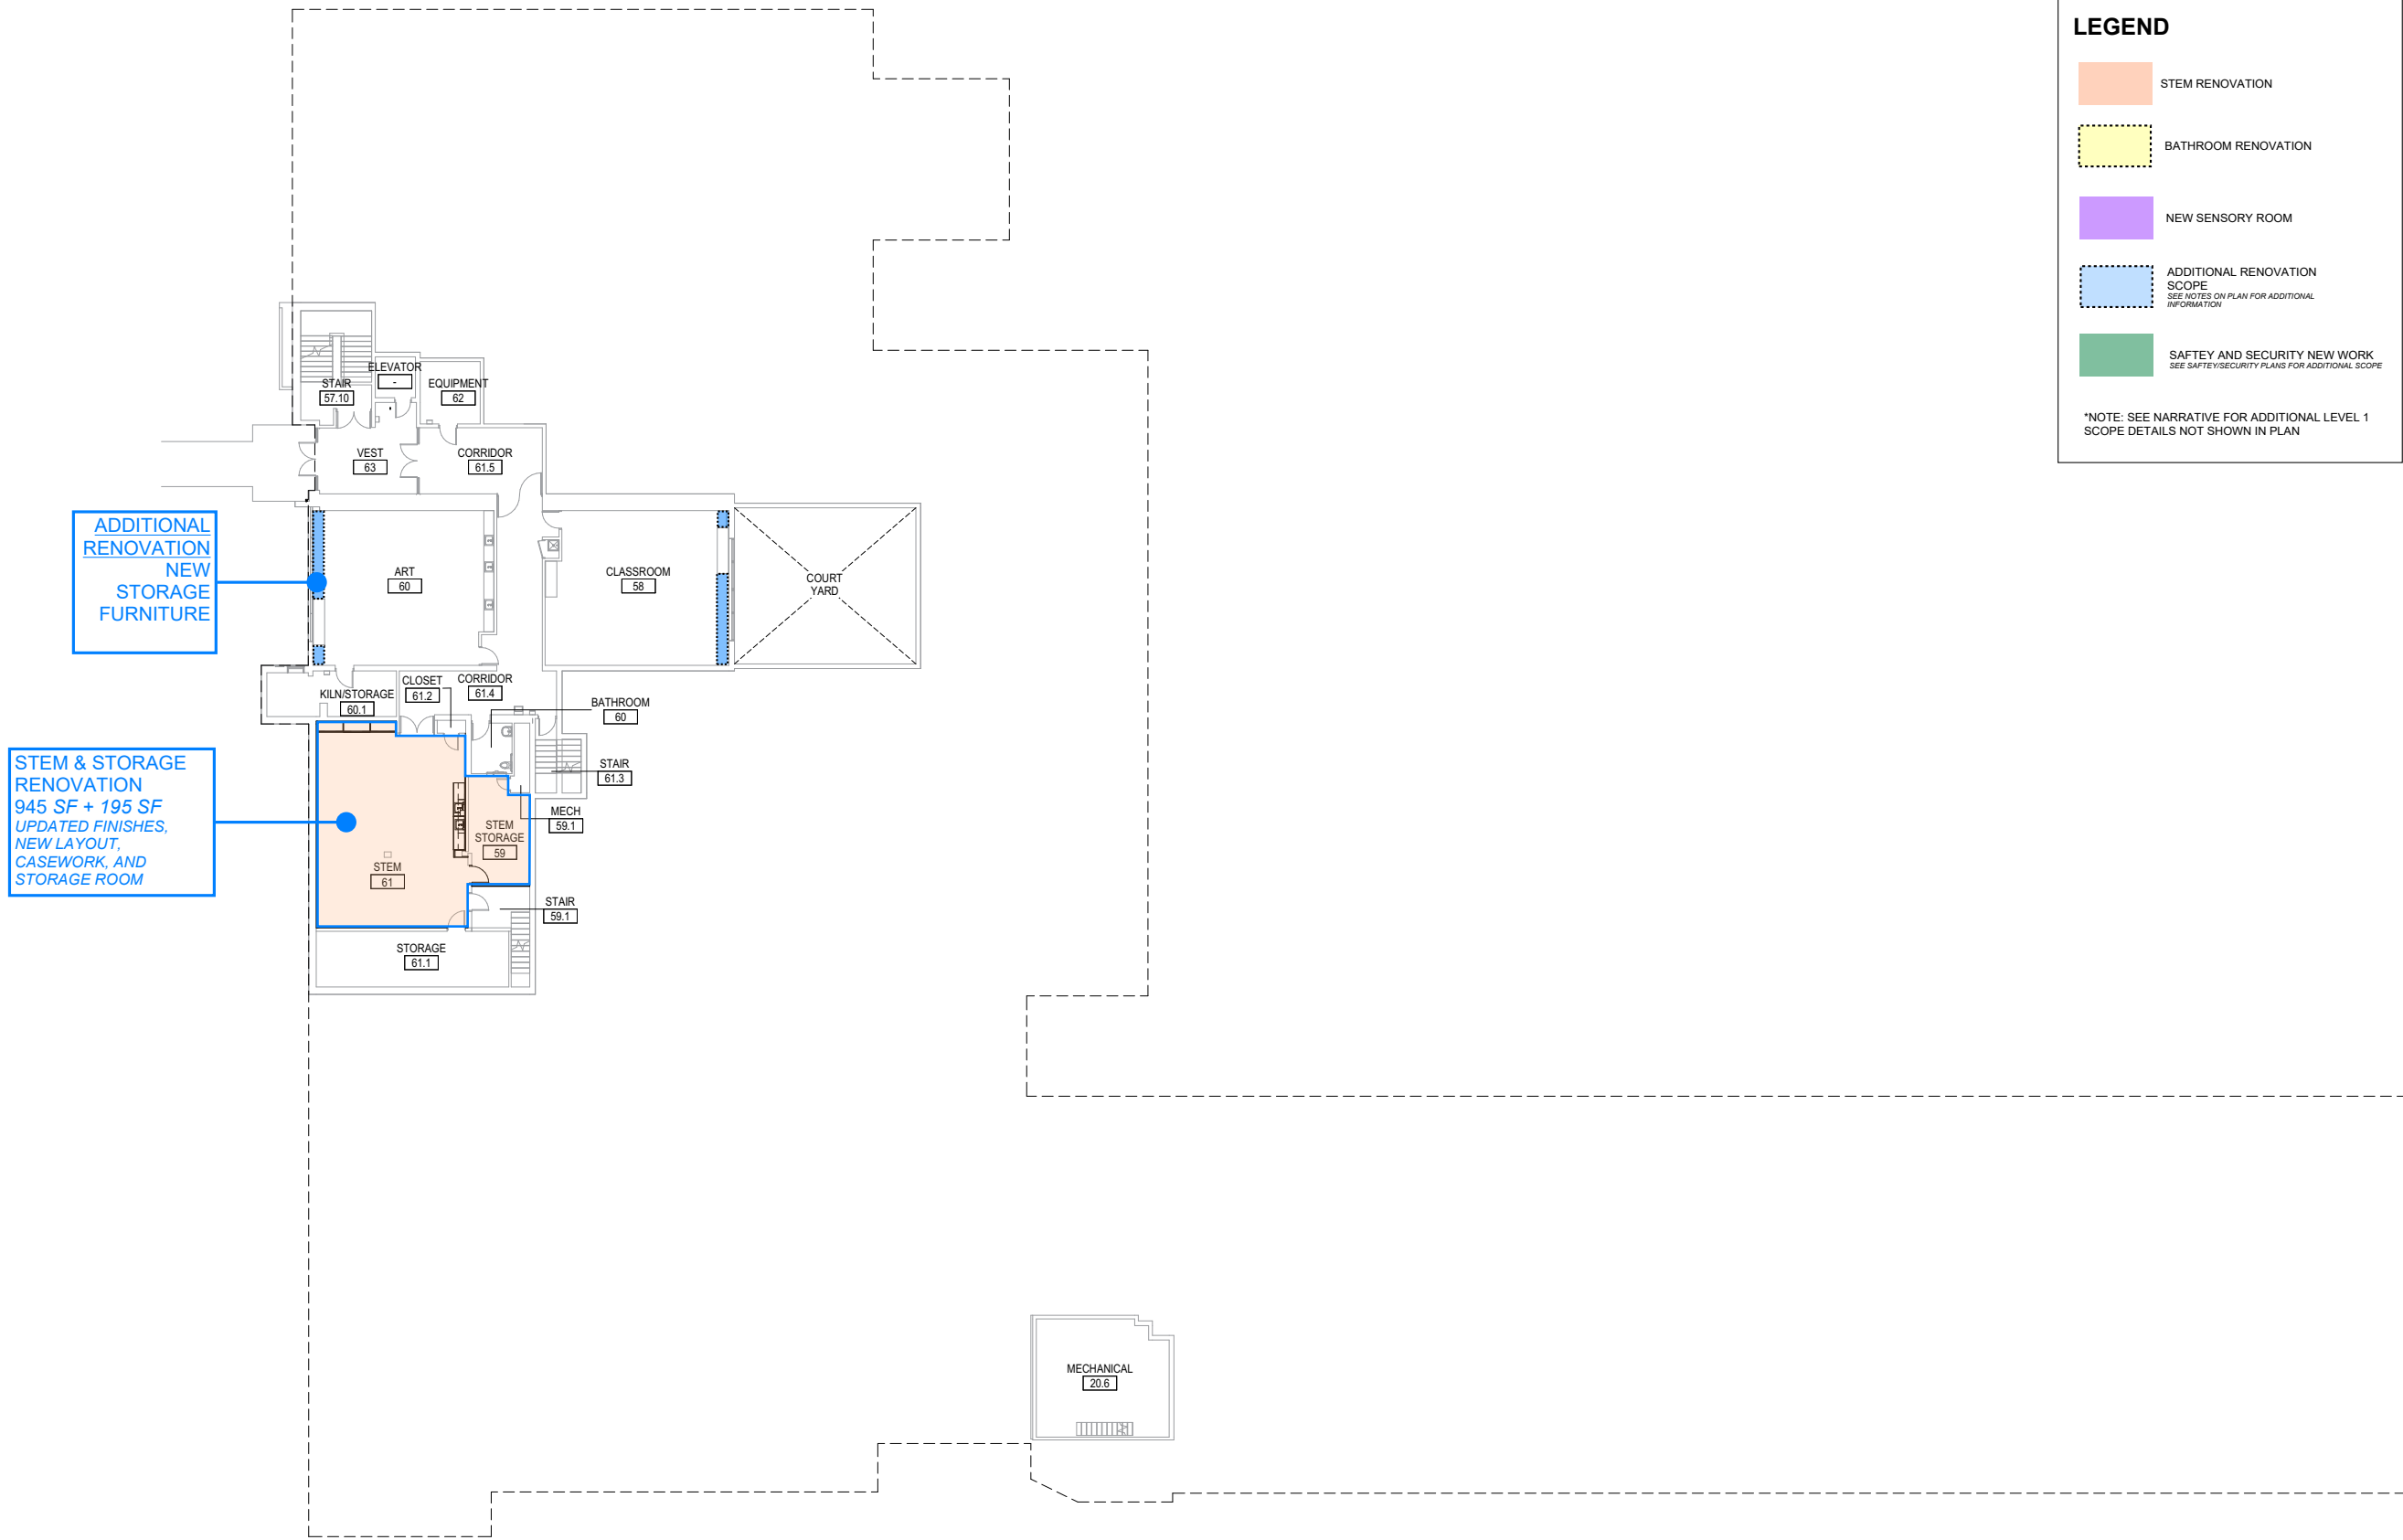

**LEGEND**

- STEM RENOVATION
- BATHROOM RENOVATION
- NEW SENSORY ROOM
- ADDITIONAL RENOVATION SCOPE  
SEE NOTES ON PLAN FOR ADDITIONAL INFORMATION
- SAFETY AND SECURITY NEW WORK  
SEE SAFETY/SECURITY PLANS FOR ADDITIONAL SCOPE

\*NOTE: SEE NARRATIVE FOR ADDITIONAL LEVEL 1 SCOPE DETAILS NOT SHOWN IN PLAN

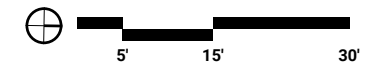

# MAIN LEVEL SCOPE PLAN SUNNY HILL CAMPUS

